
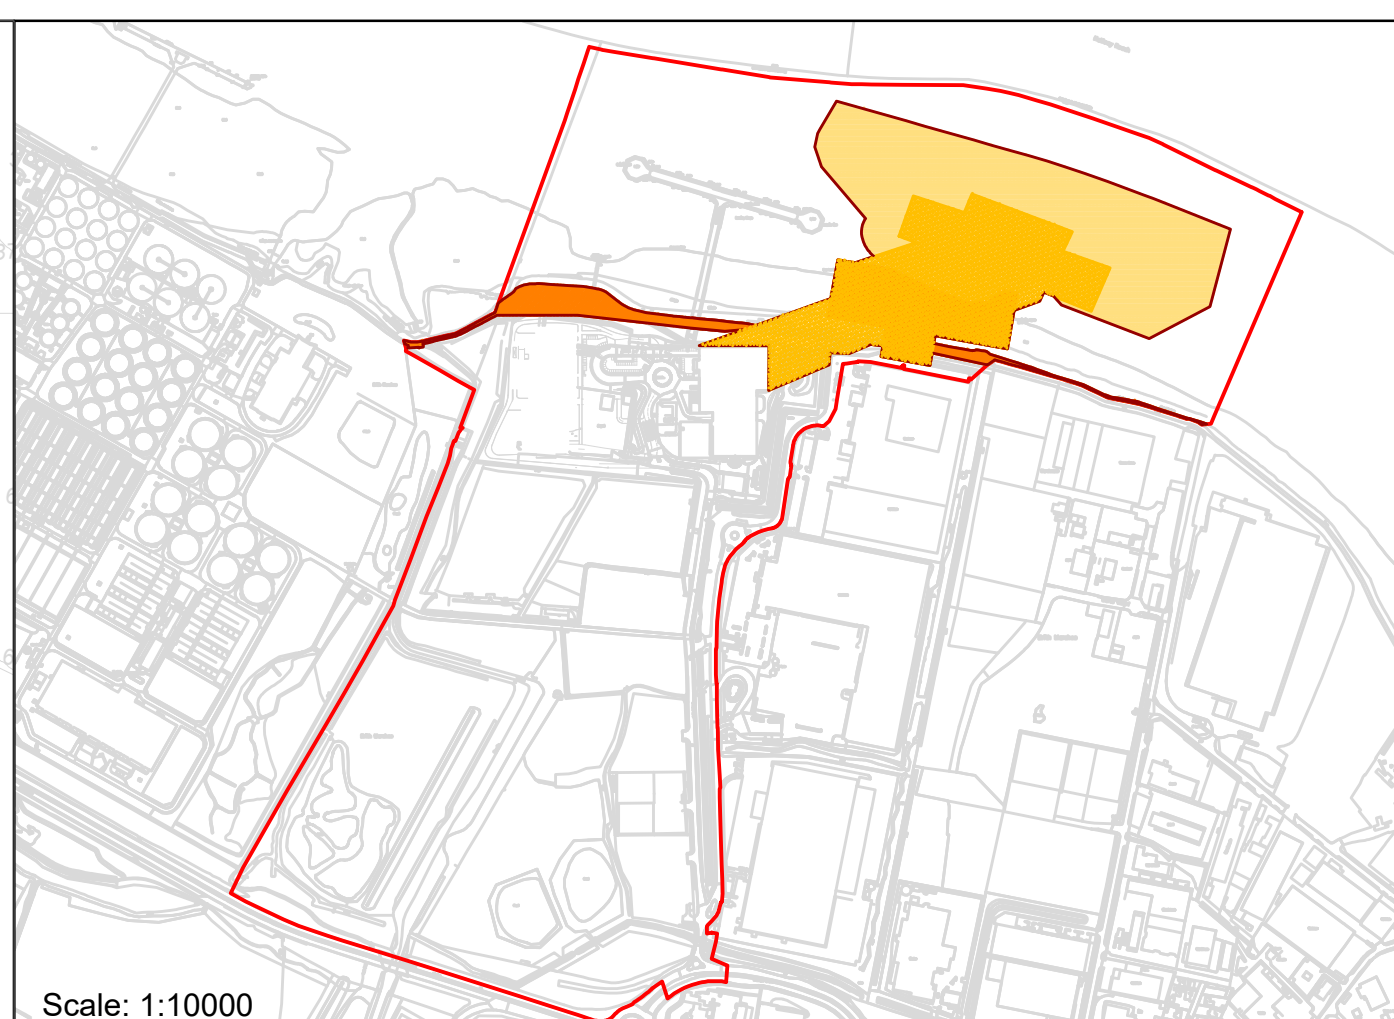


Indicative Location for proposed Change

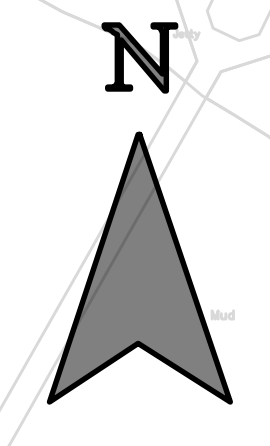

Scale: 1:10000

Key:

ORDER LIMITS

Notes:

1. ALL DIMENSIONS ARE IN METERS UNLESS STATED OTHERWISE.
2. NUMBERED WORKS ARE DESCRIBED IN SCHEDULE 1 (AUTHORISED DEVELOPMENT) TO THE DEVELOPMENT CONSENT ORDER
3. THE WORKS PLANS SHOULD BE READ ALONGSIDE THE DEVELOPMENT CONSENT ORDER, THE PARAMETERS SET OUT IN THE ENVIRONMENTAL STATEMENT AND A SCHEDULE TO THE DCO AND THE DESIGN PRINCIPLES AND DESIGN CODE.

LIMITS OF DEVIATION	WORK No.	AUTHORISED DEVELOPMENT
	4	Maritime Works
	4A	Belvedere Power Station Jetty Modifications or Removal and Improvements to England Coast Path
	4B	Jetty
	4C	Proposed Dredging

CONTAINS OS DATA © CROWN COPYRIGHT [AND DATABASE RIGHT] [2023].



PROJECT TITLE:
CORY DECARBONISATION PROJECT

DRAWING TITLE:
Indicative Location for proposed Change

DRAWING STATUS: **NOT FOR APPROVAL**

DRAWN:	CHECKED:	APPROVED:	AUTHORISED:
--------	----------	-----------	-------------

SCALE @ A0 SIZE: 1:1600	DATE: 20/08/2024	REVISION: P01
----------------------------	---------------------	------------------

DRAWING NUMBER:
Sketch 01

